


N.69
1:500

INS_FTTH_KE_Myslava_pNTR

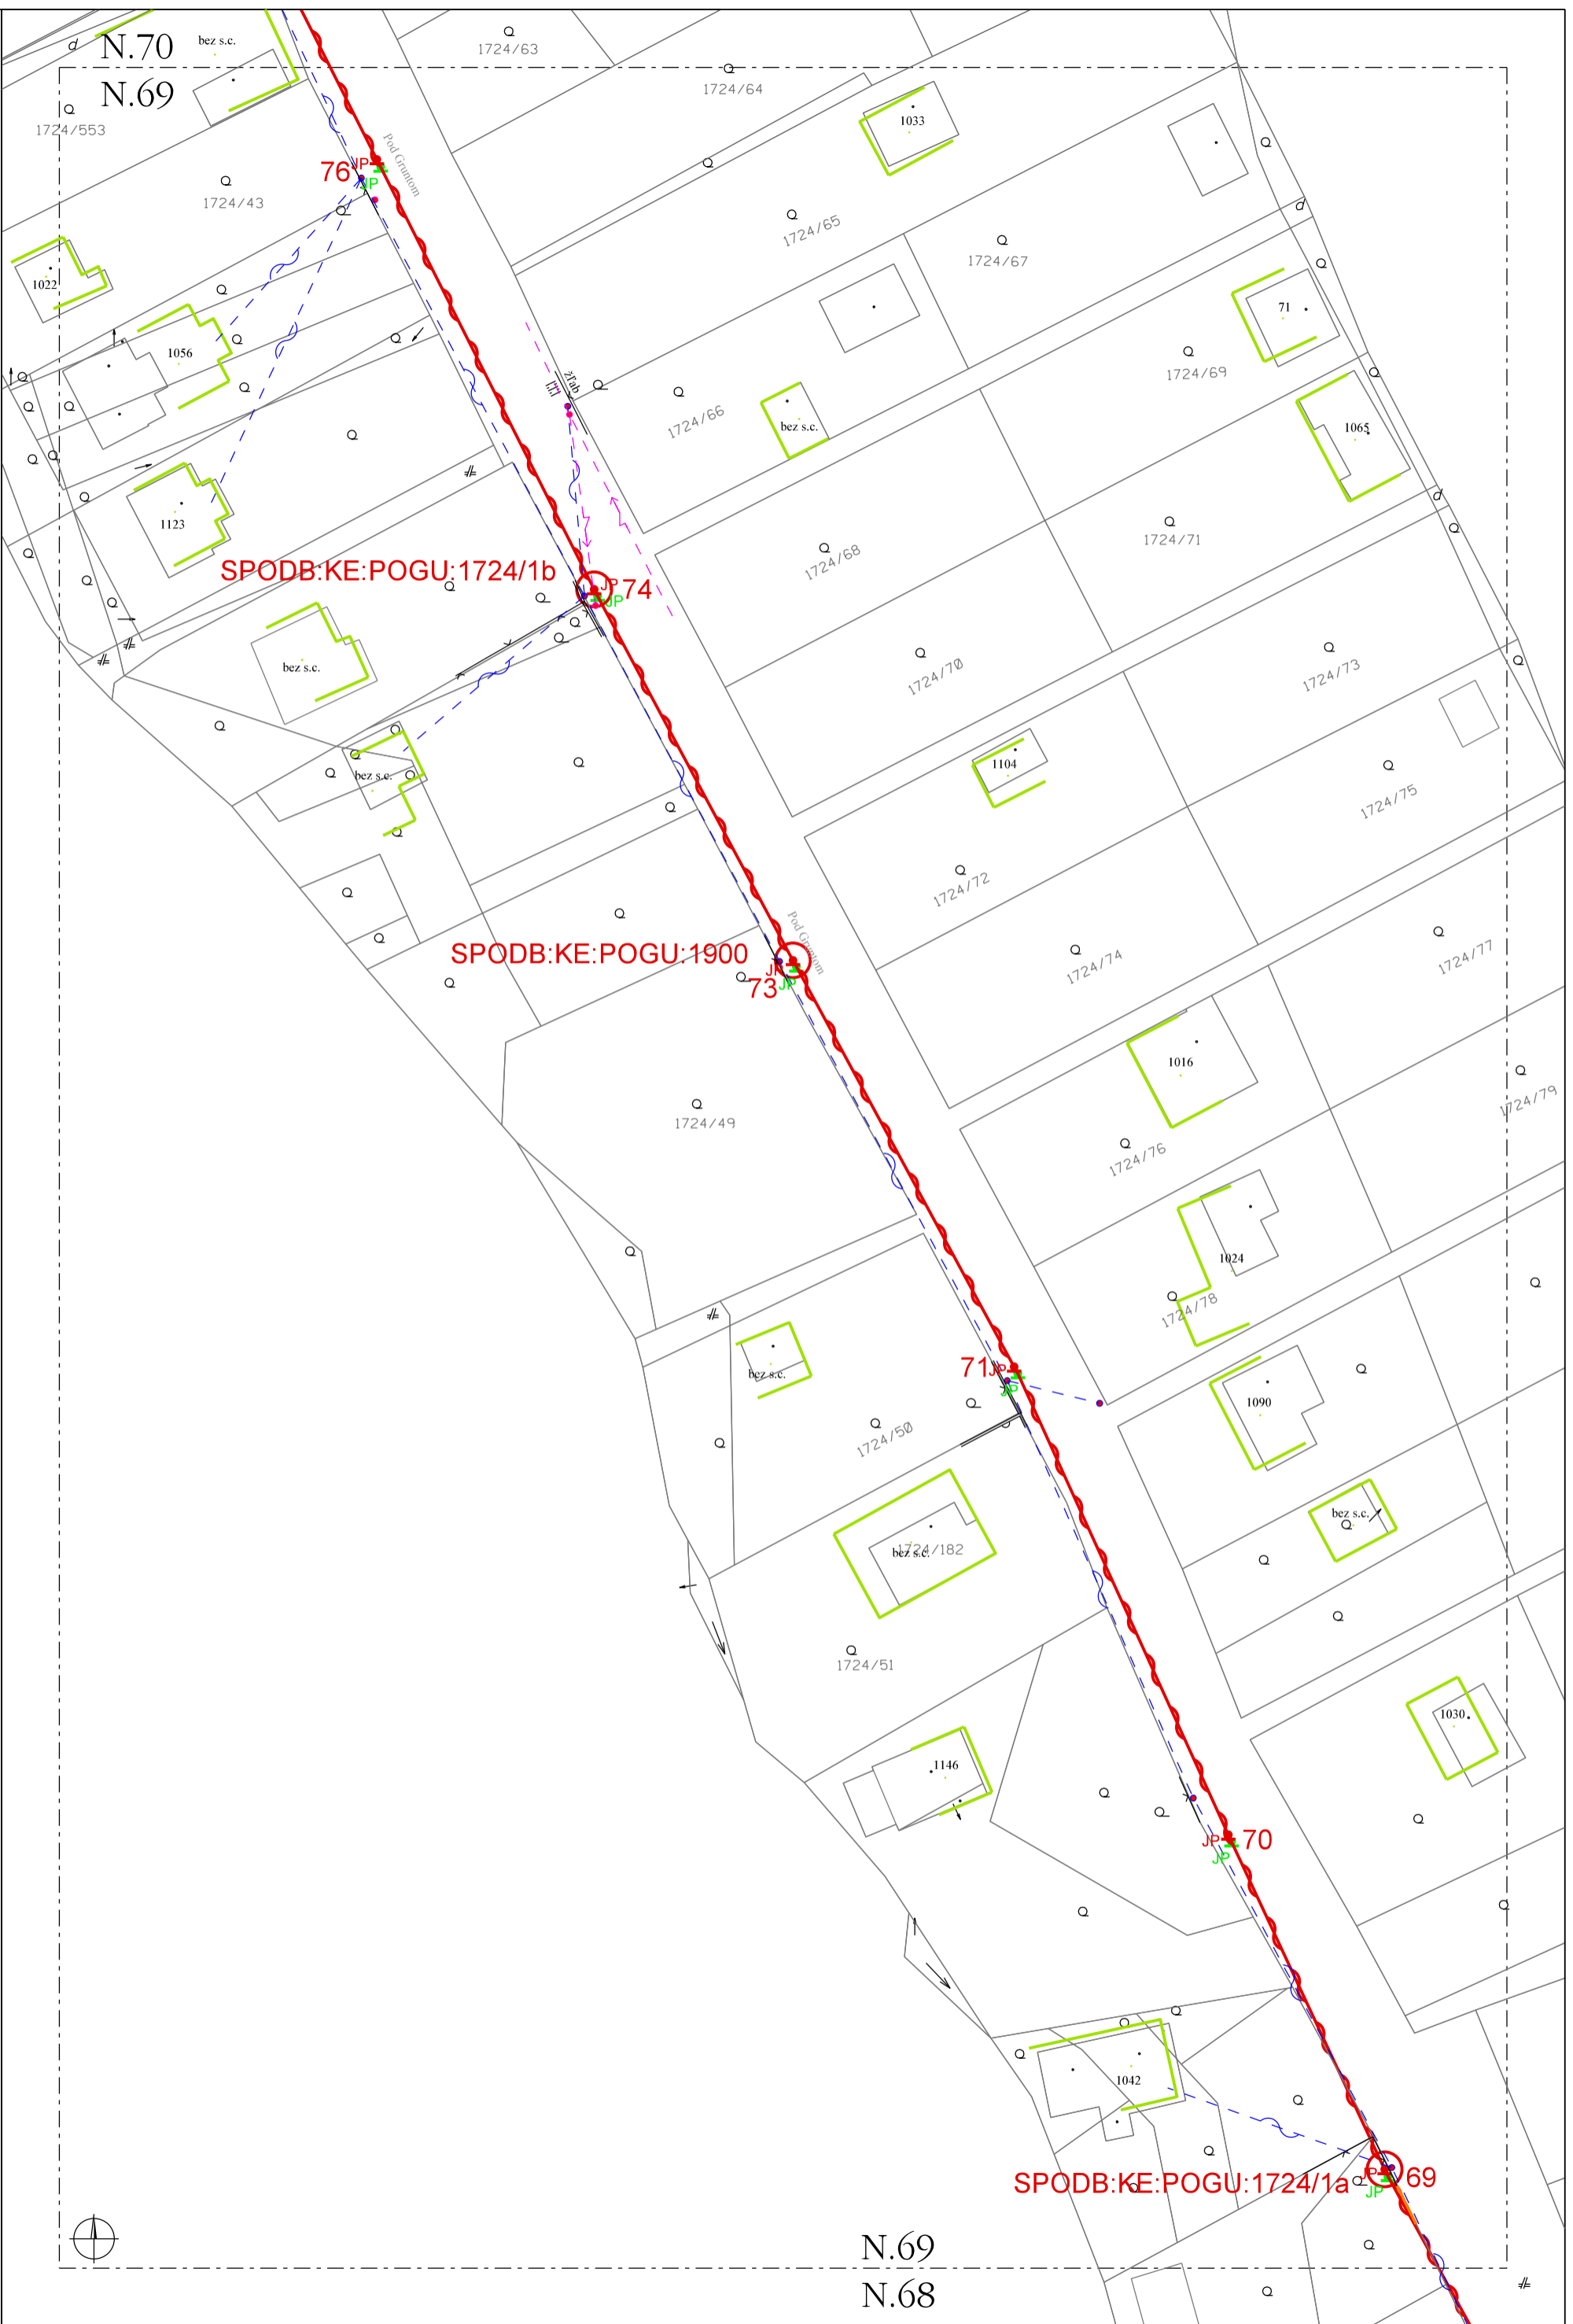

N.70
N.69

N.69
N.68

