


N.73
1:500

INS_FTTH_KE_Myslava_pNTR

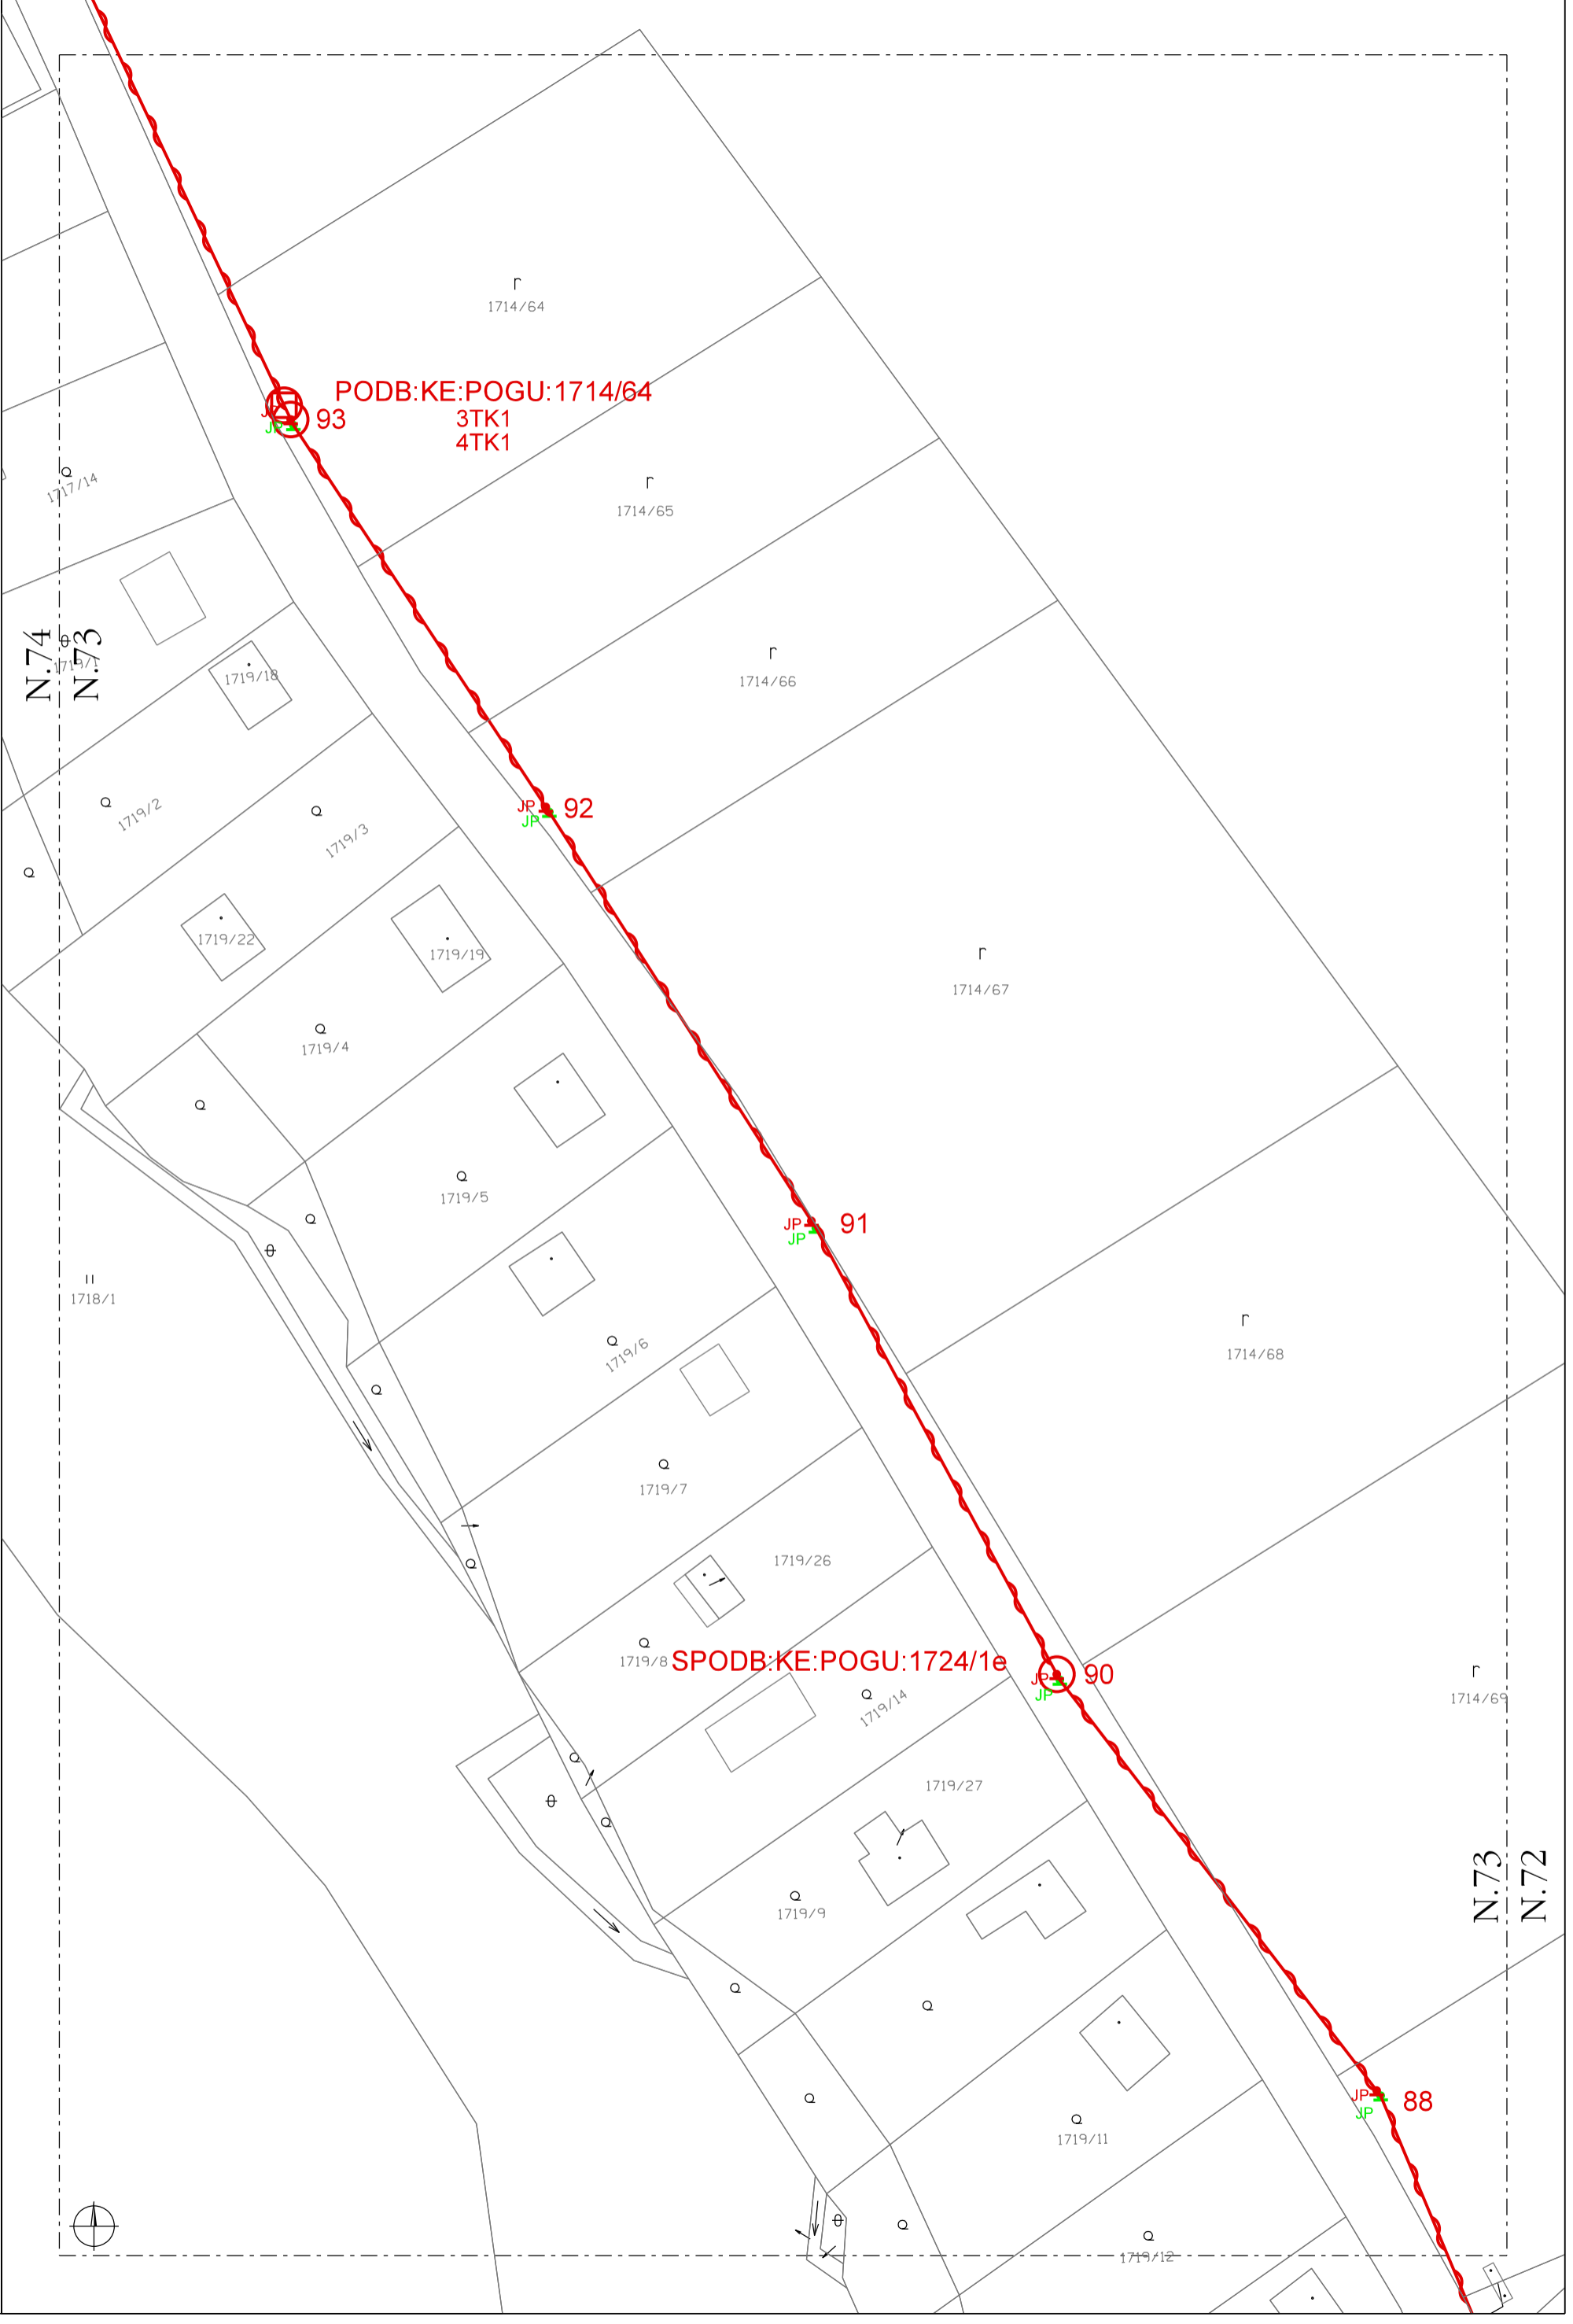

N.73
N.72